


**THIRD SCHEDULE**  
Operational Area Plan

**Site Layout**

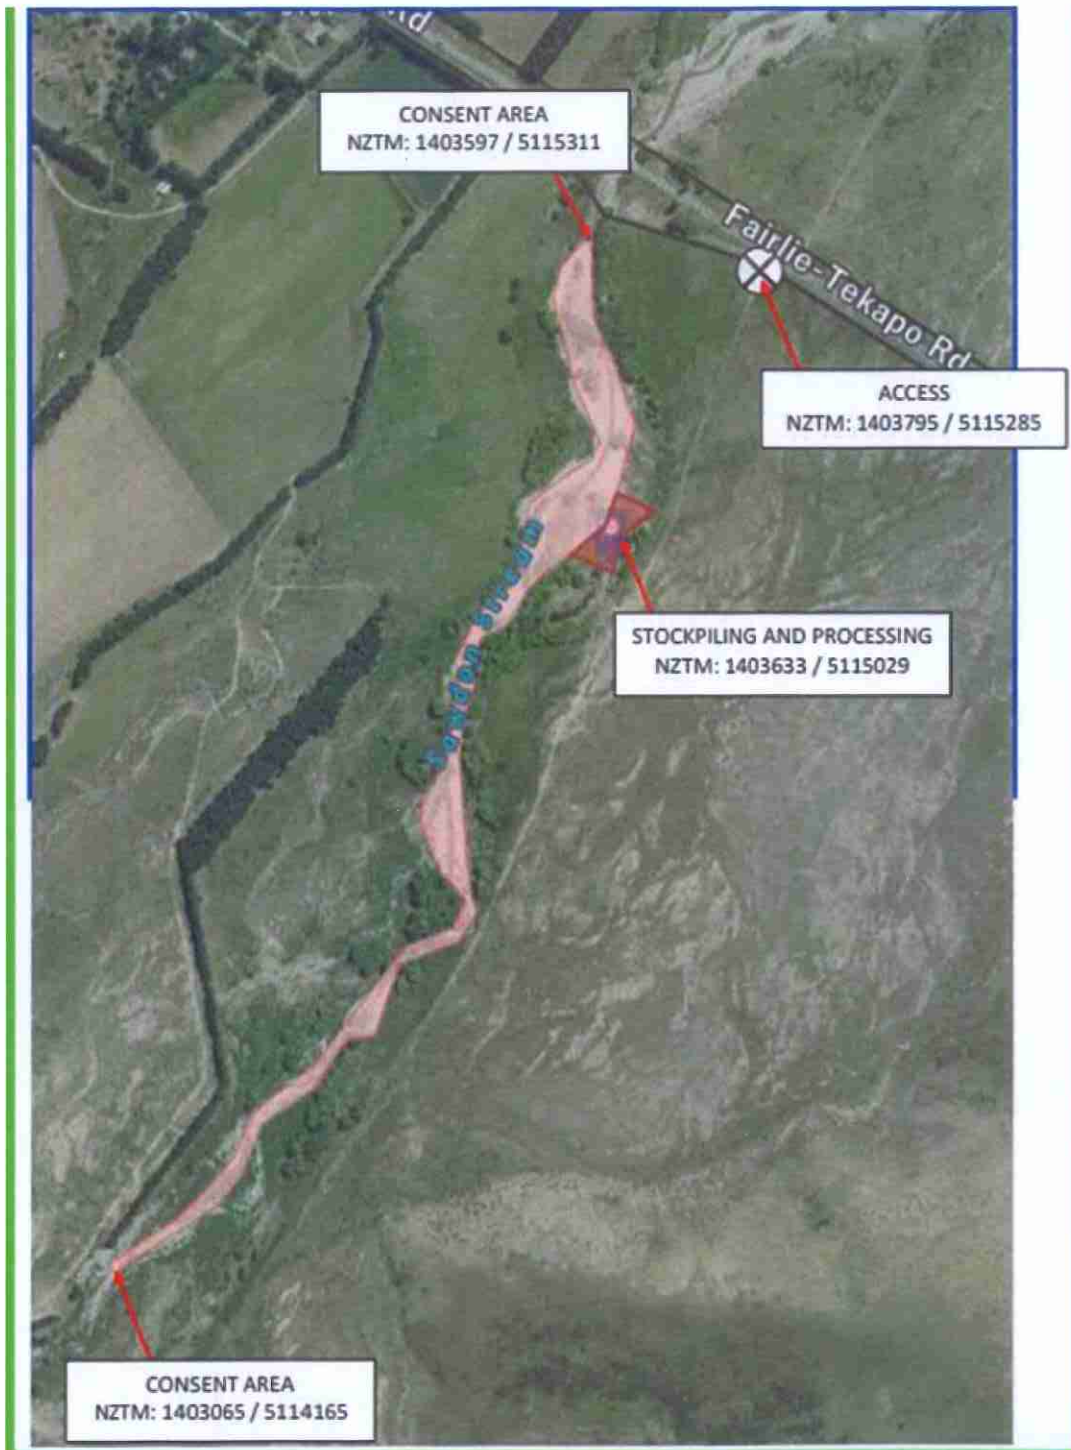

# Access from SH8



NEW FENCE ERRECTED  
SETBACK 12.2 METRES  
FROM CURRENT

TOTAL OF 20.9 METRES  
FROM EDGE OF SEAL

ALLOWS FOR TRUCK &  
TRAILER COMBINATION

NOTE:  
98% OF HEAVY VEHICLE  
MOVEMENTS WILL BE  
TRUCK ONLY

NEW GATE ERRECTED  
ACCESS WIDTH AT 3.5 METRES  
WIDE

NOTE: WIDTH IS SAME AS STATE  
HIGHWAY LANE WIDTH