



THIRD SCHEDULE

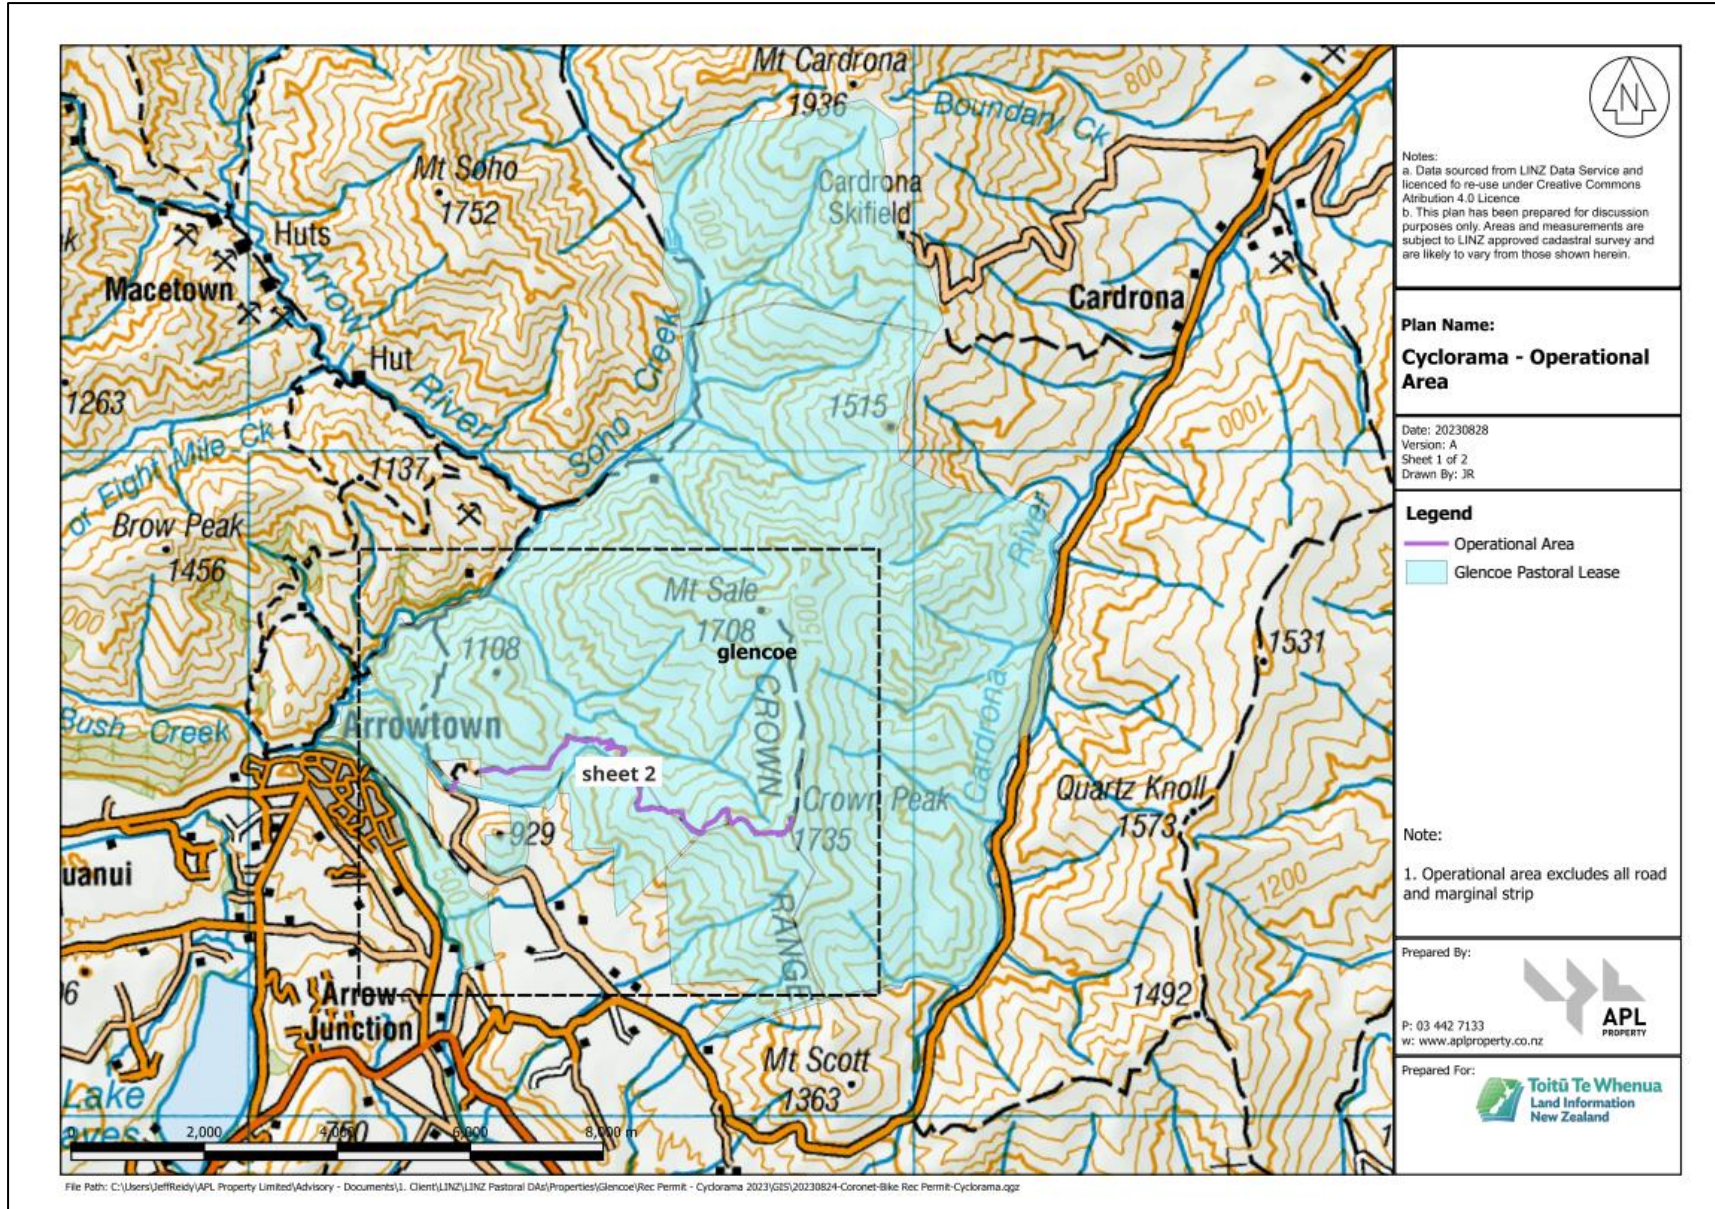

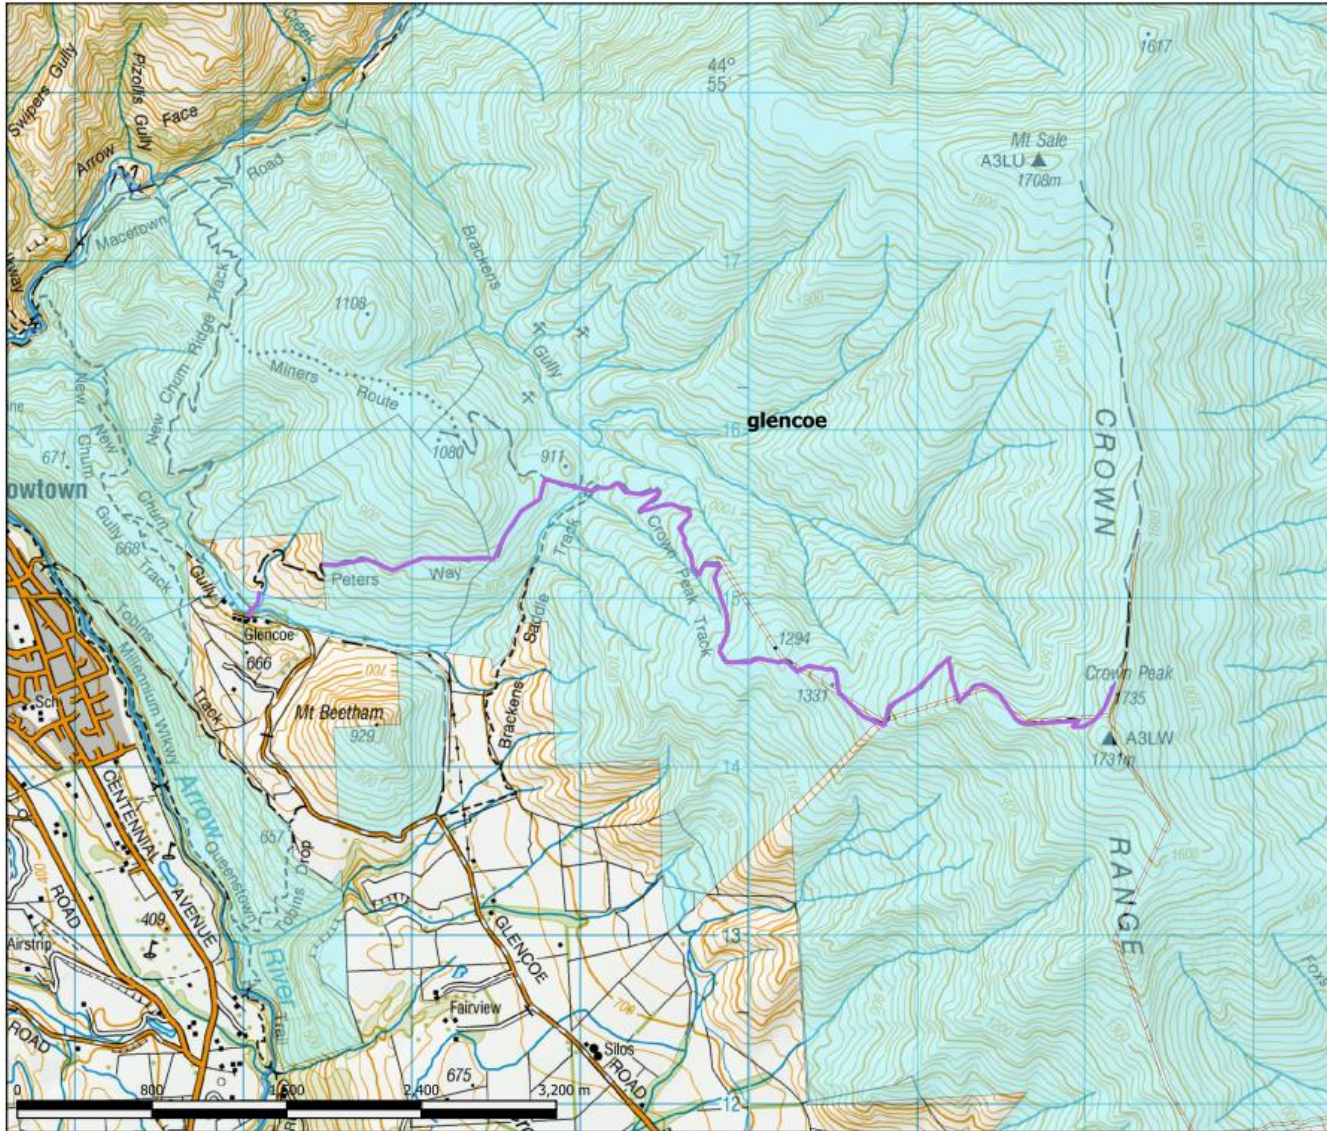

Notes:
 a. Data sourced from LINZ Data Service and licenced to re-use under Creative Commons Attribution 4.0 Licence
 b. This plan has been prepared for discussion purposes only. Areas and measurements are subject to LINZ approved cadastral survey and are likely to vary from those shown herein.

Plan Name:
Cyclorama - Operational Area

Date: 20230828
 Version: A
 Sheet 2 of 2
 Drawn By: JR

Legend
 — Operational Area
 Glencoe Pastoral Lease

Note:
 1. Operational area excludes all road and marginal strip

Prepared By:

 P: 03 442 7133
 w: www.aplproperty.co.nz

Prepared For:


File Path: C:\Users\JeffReidy\APL Property Limited\Advisory - Documents\1. Client\LINZ\LINZ Pastoral DAs\Properties\Glencoe\Rec Permits - Cyclorama 2023\GIS\20230824-Coronet-Bike Rec Permits-Cyclorama.gxz